

18.70

115 30 7.00 15 1.70 15 6.90 20 ???

1 этаж

30 17.20 20 4.15 20 6.50 30

26.50

30 8.50 20 8.50 20 4.15 20 4.15 30

7.00 1.05 5 1.05 10 1.60 5 3.10 1.70 15

WC DAMEN 97 5 97 10 2.05 WC HERREN


1.95

30 30 6.00 8.35 15 4.20 15 1.70 15 7.85 15 7.85 30 30


18.95

115 30 8.65 15 6.90 20 8.00 30 8.50 20 8.50 20 12.85 30

56.20

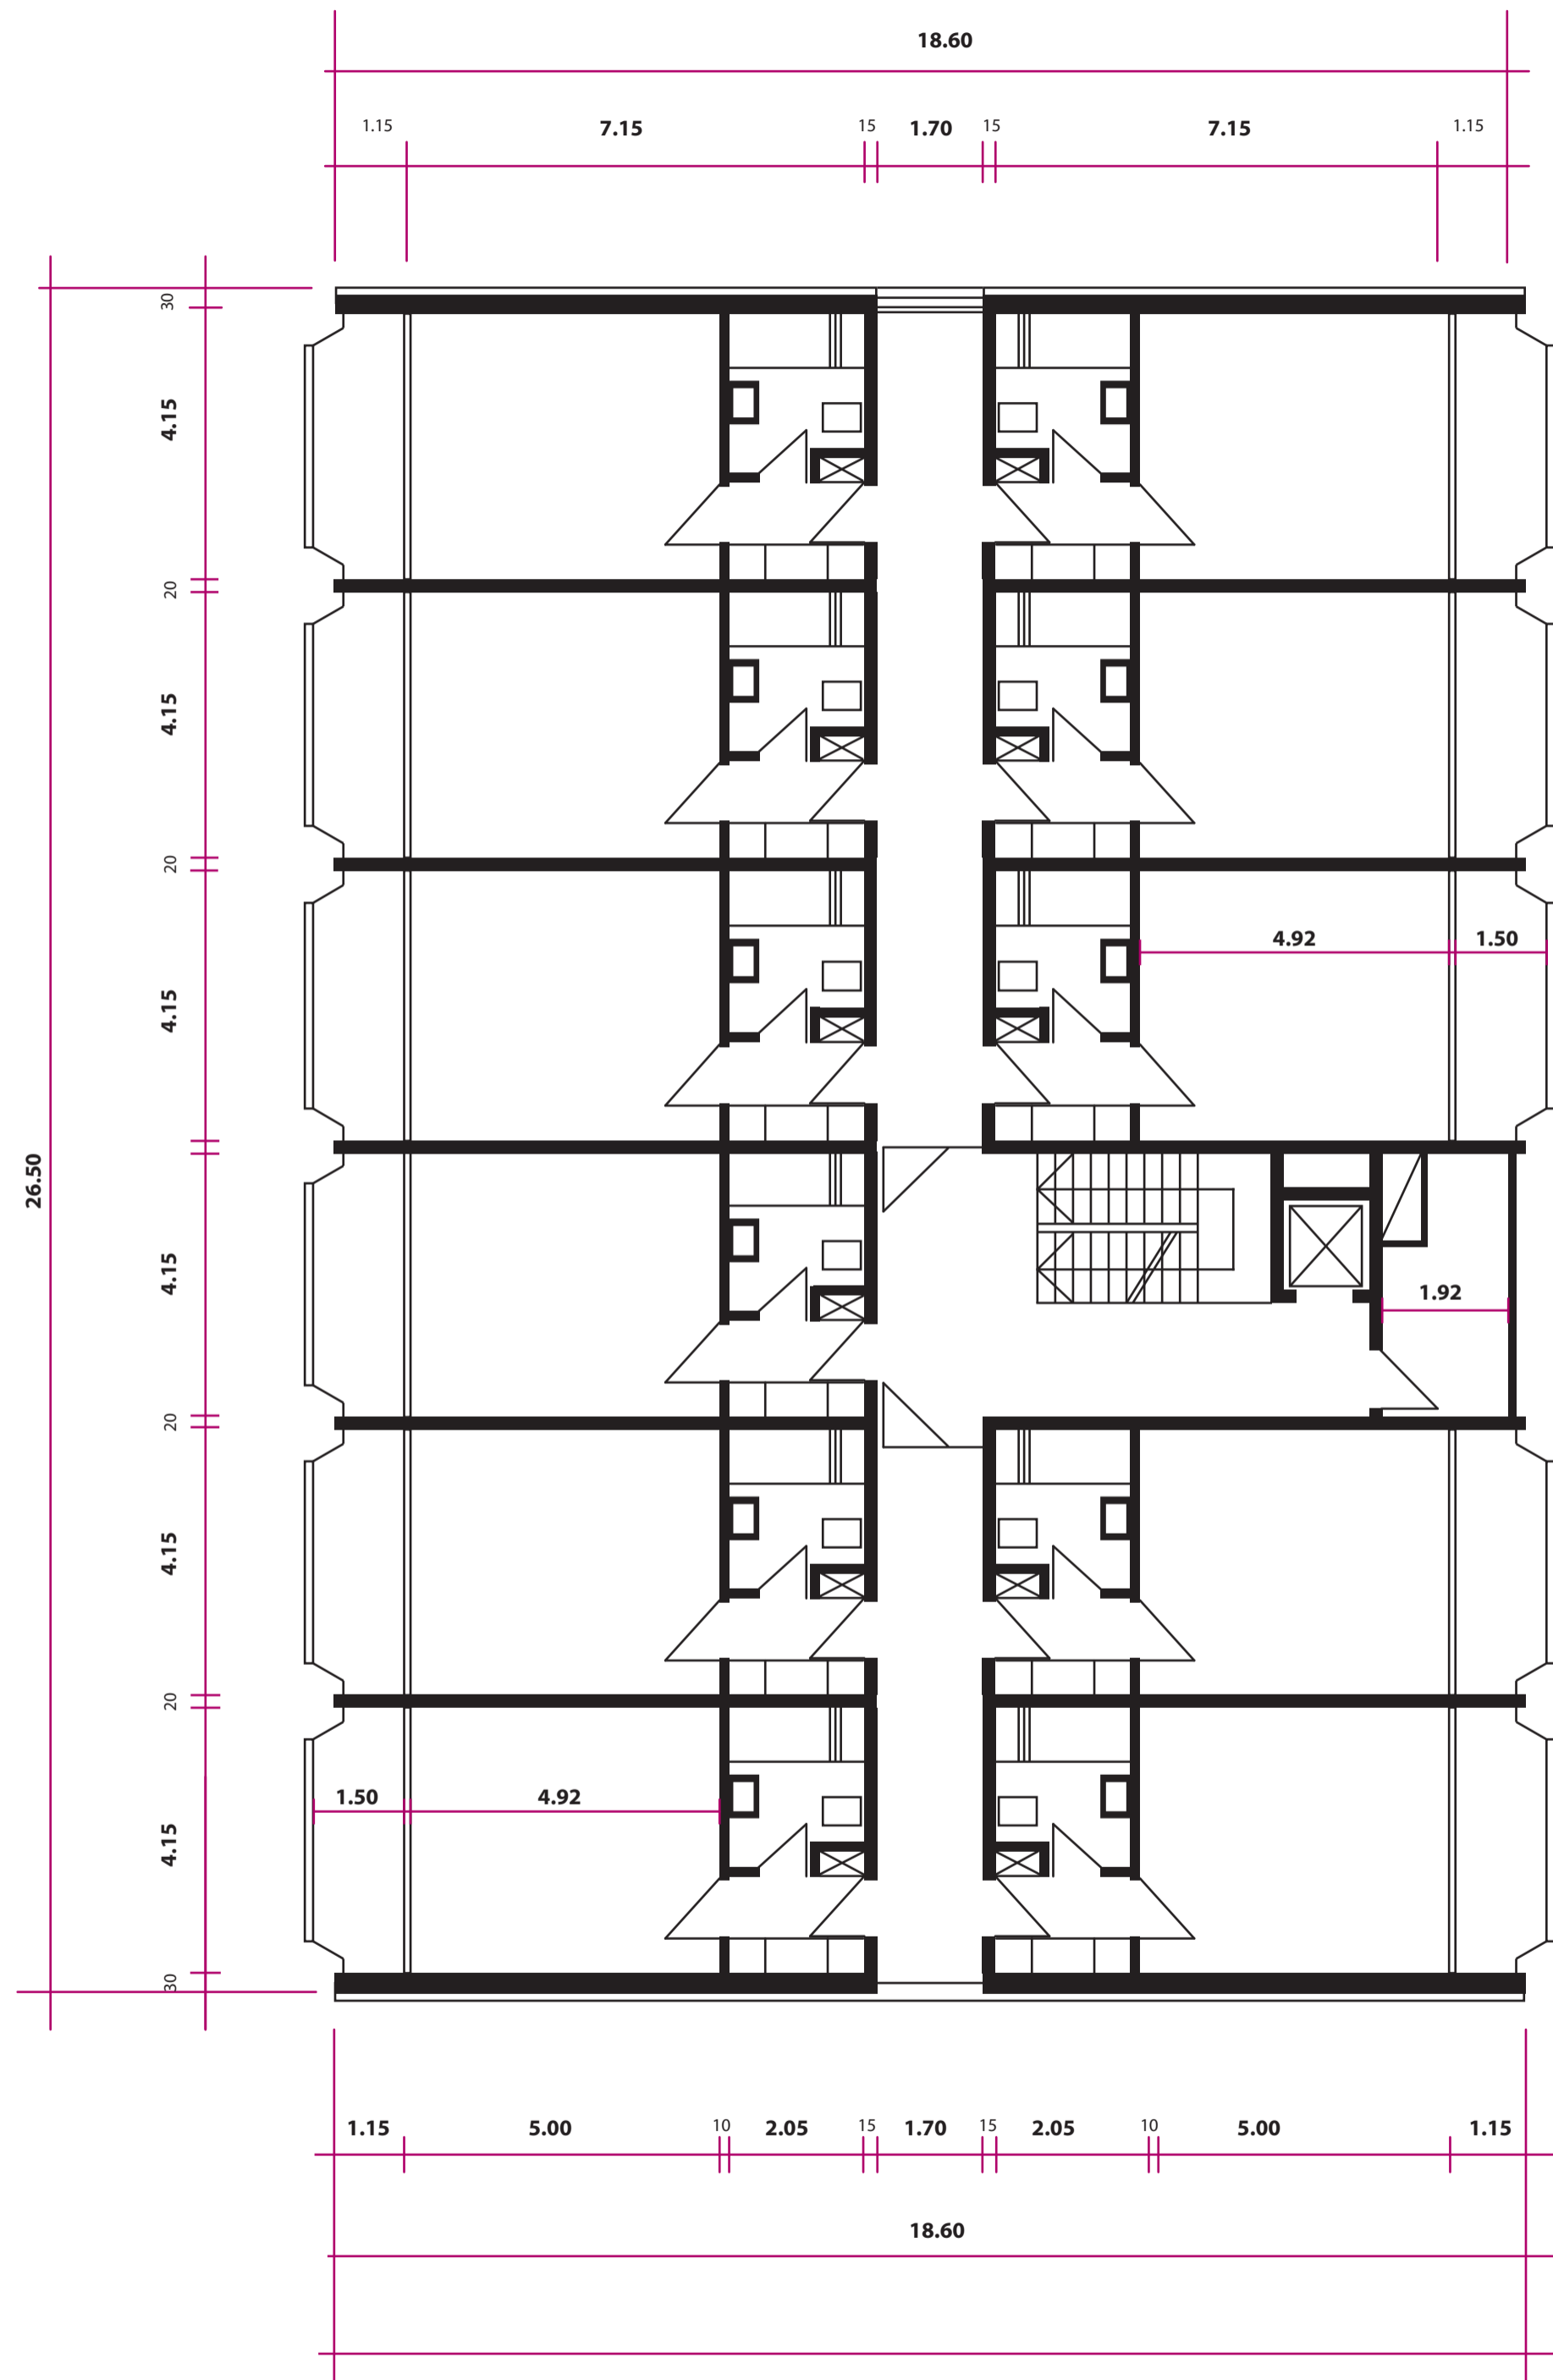

2, 3, 4 этаж

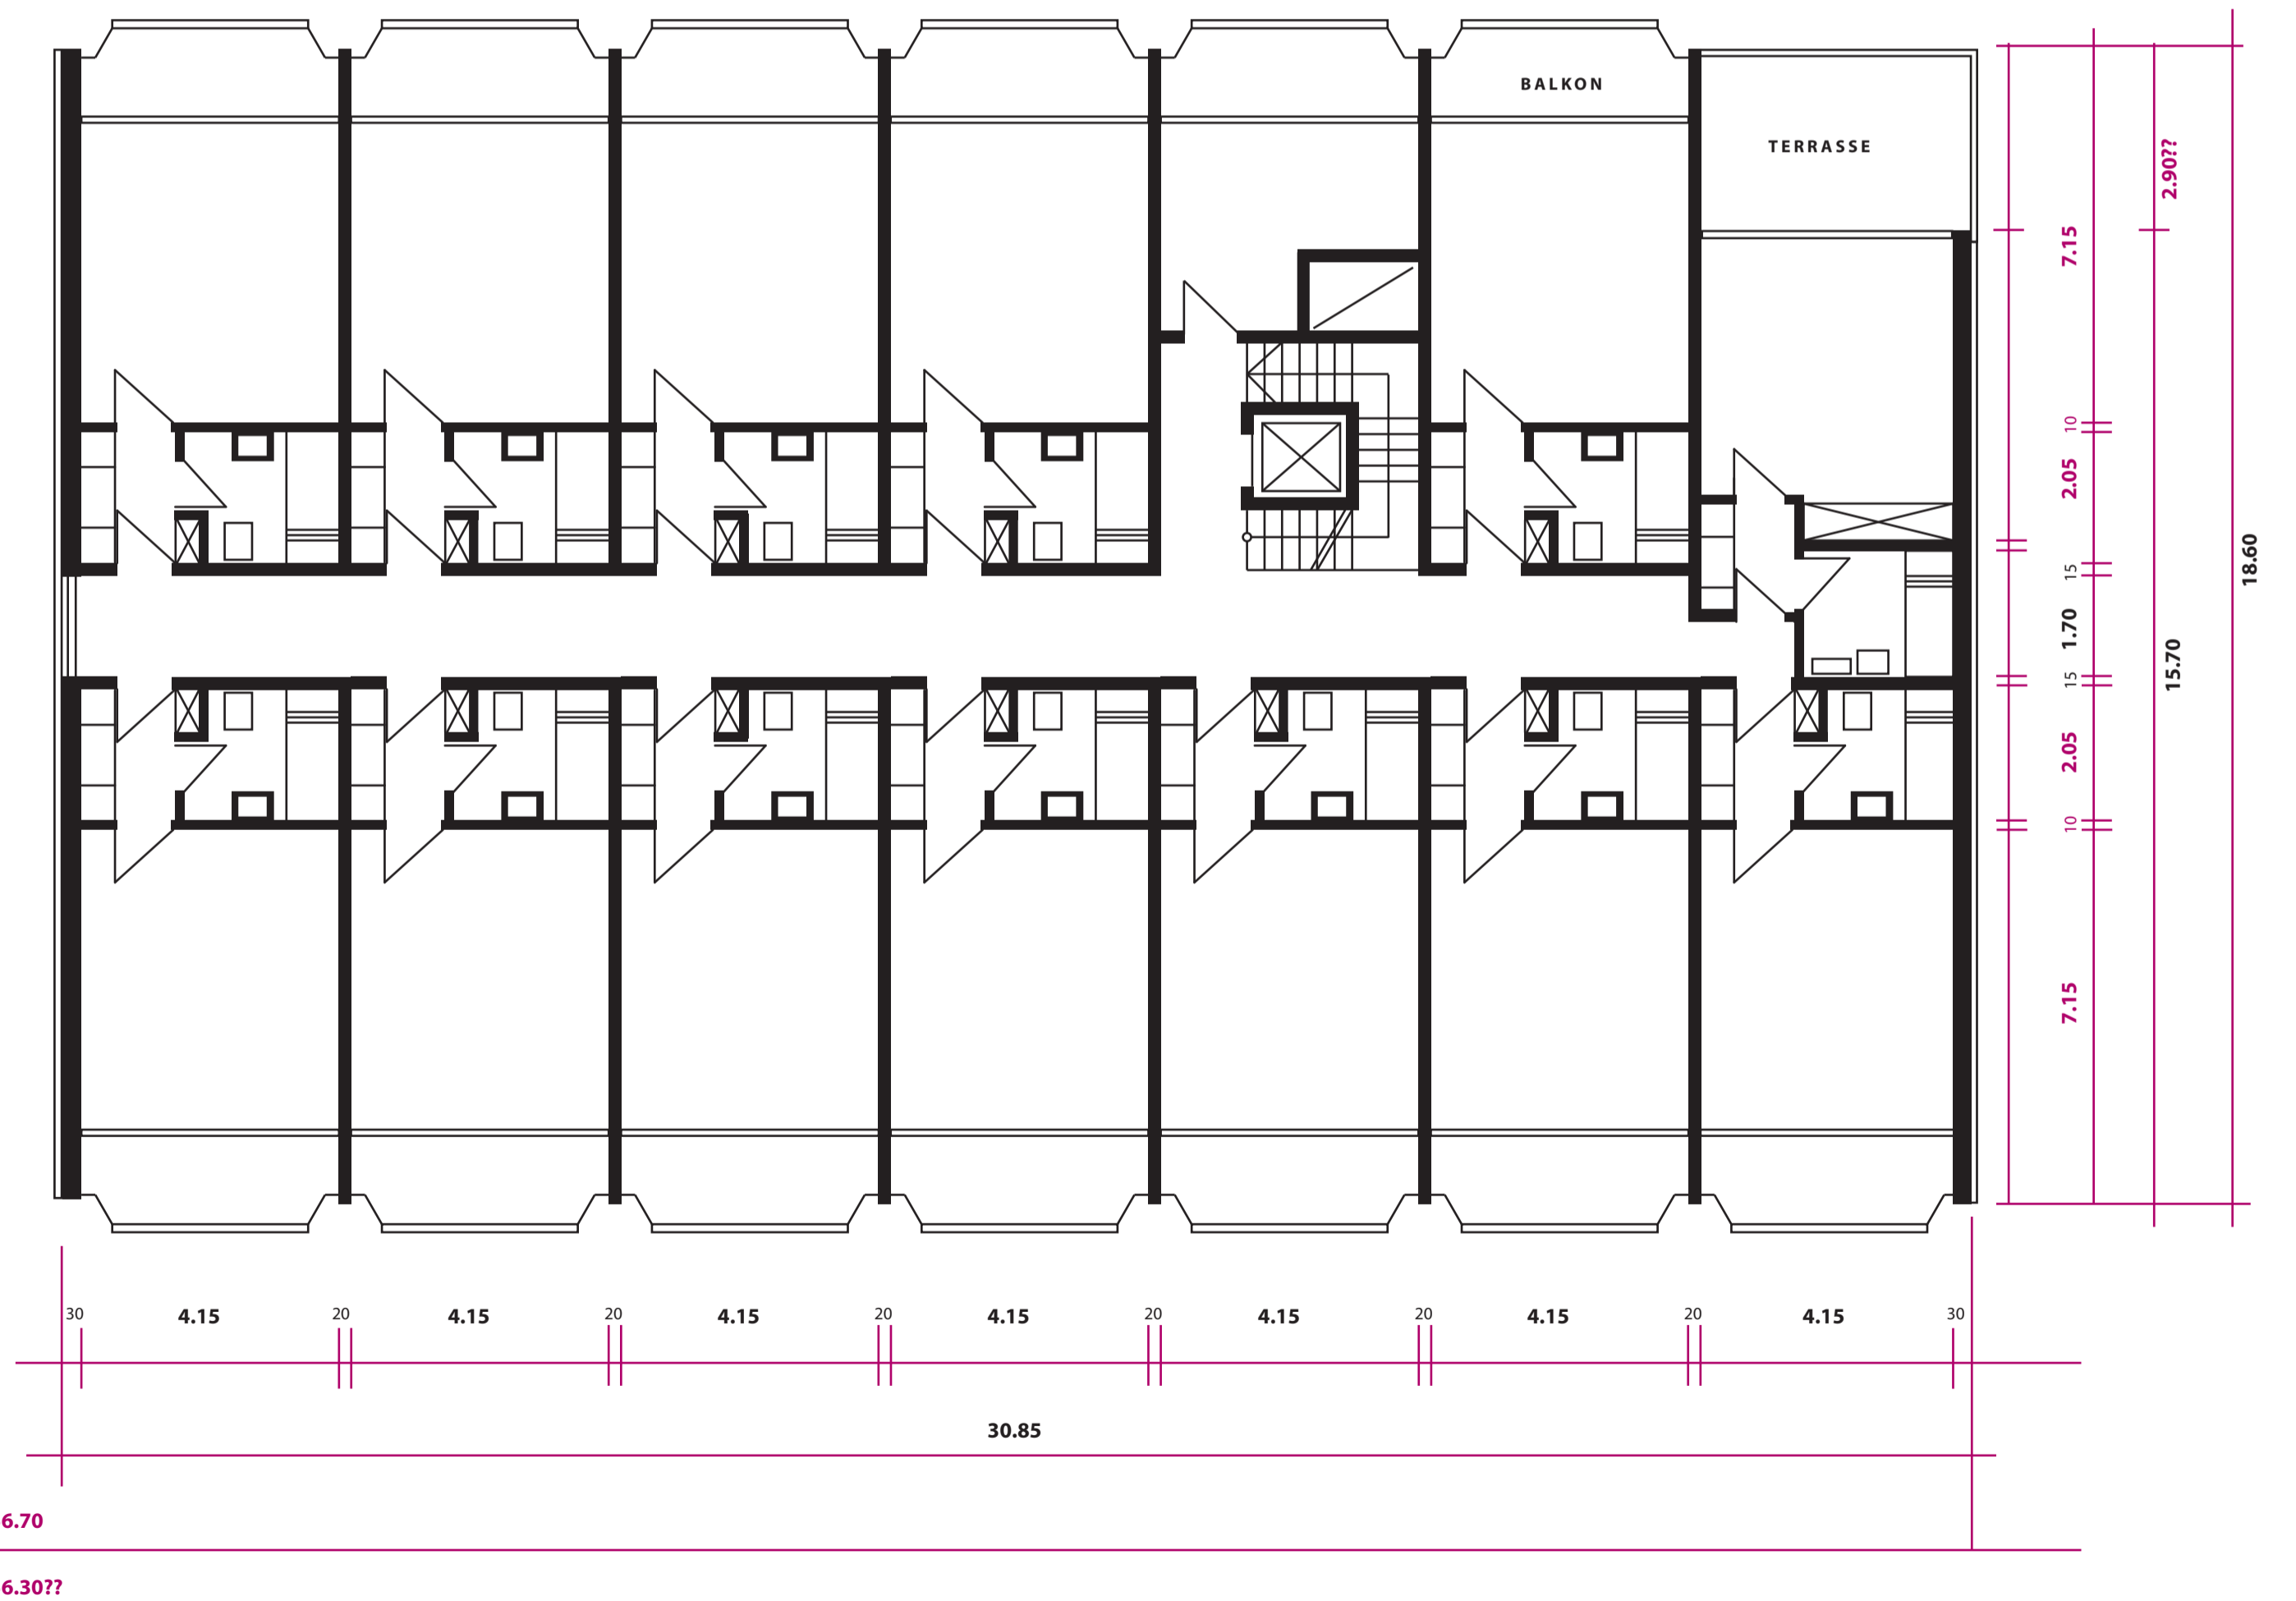

5, 6 этаж

